



GROUND FLOOR PLAN - White House
SCALE 1:200

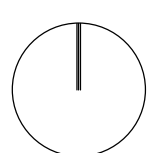

FIRST FLOOR PLAN - White House
SCALE 1:200

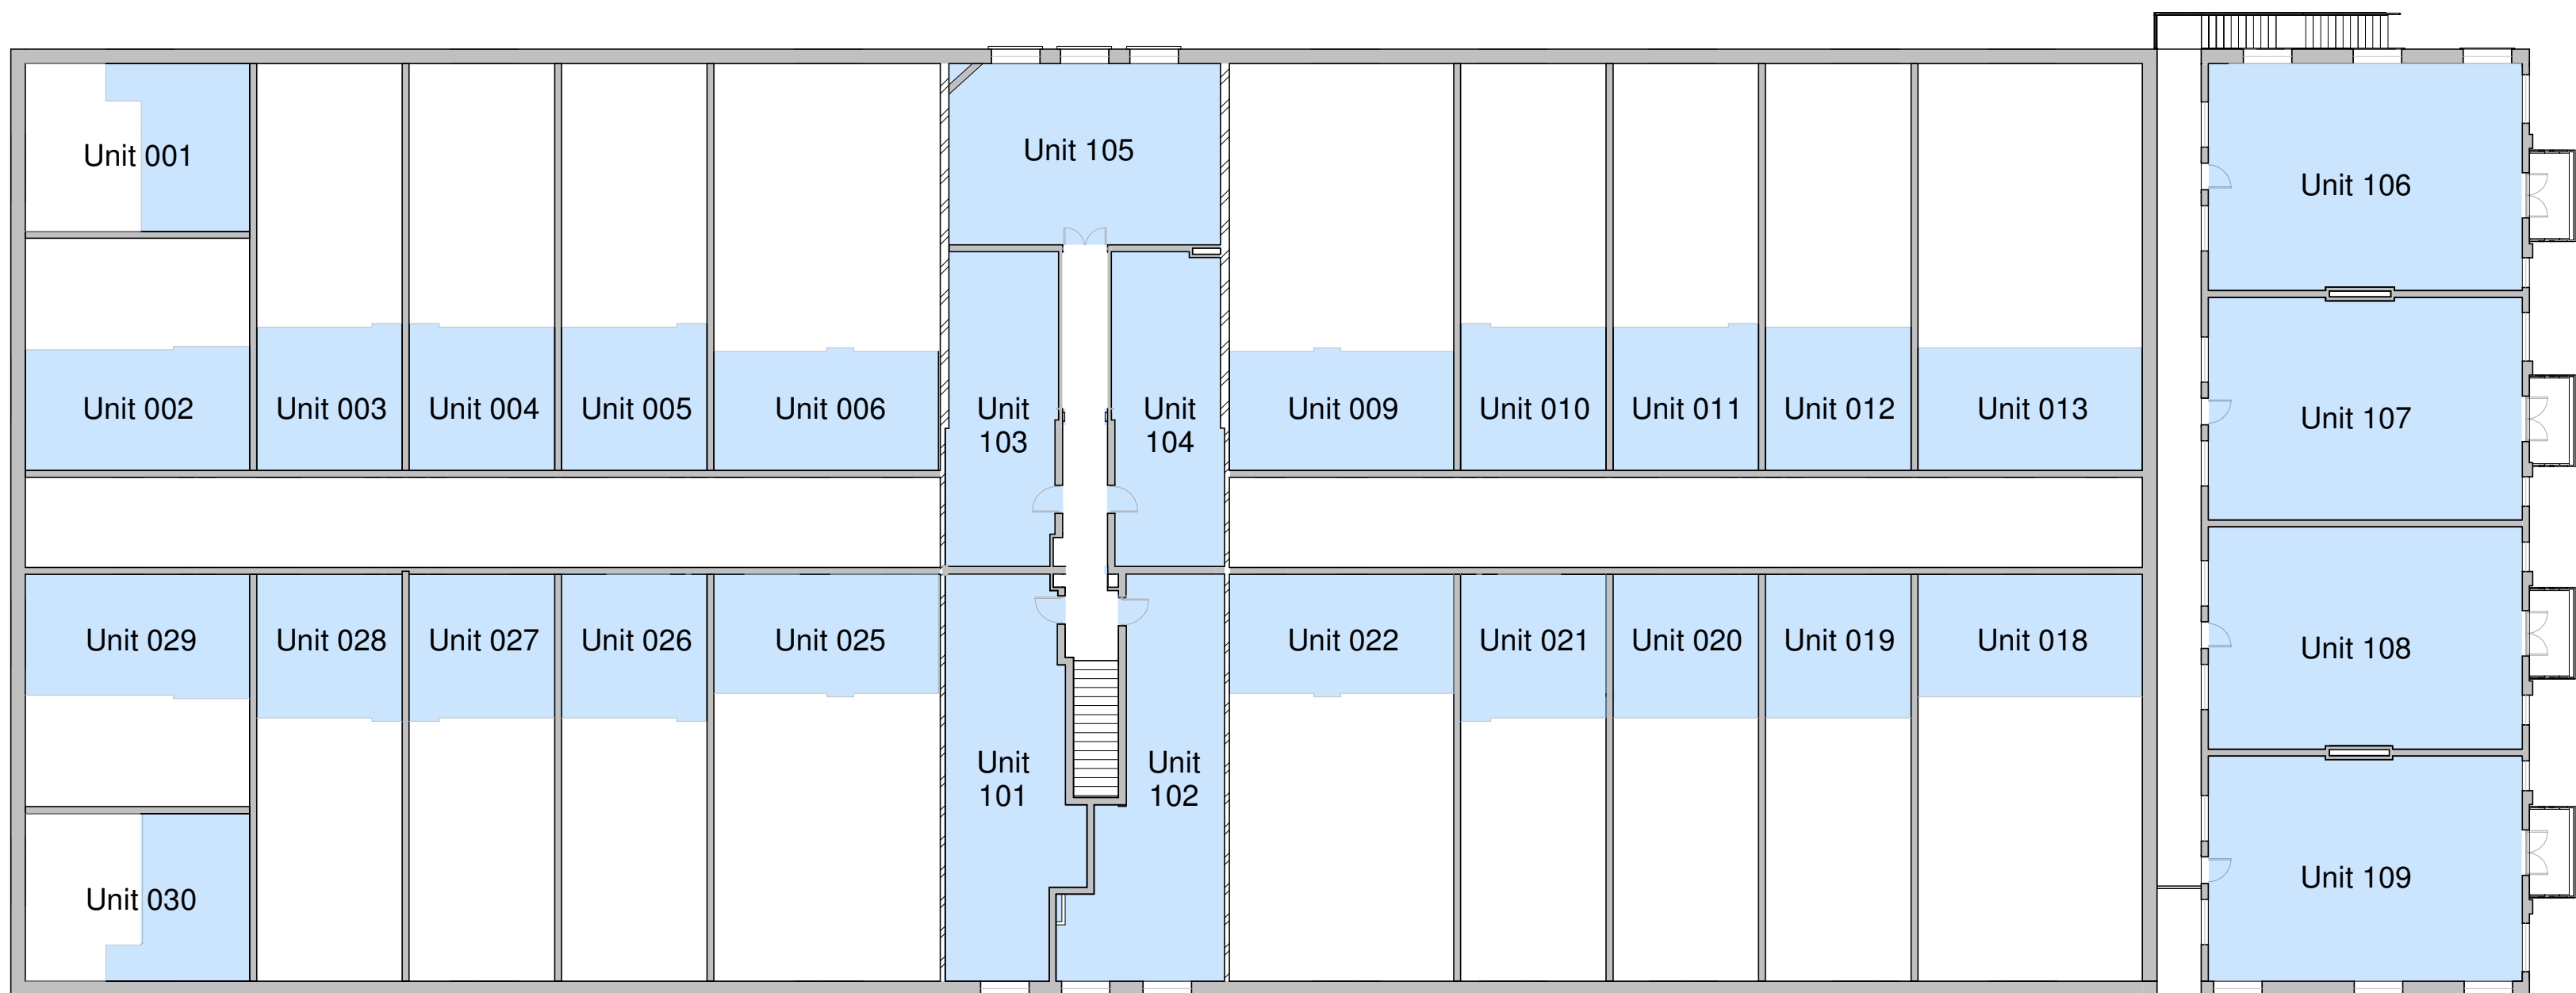